

ADOPTED WATER CIP

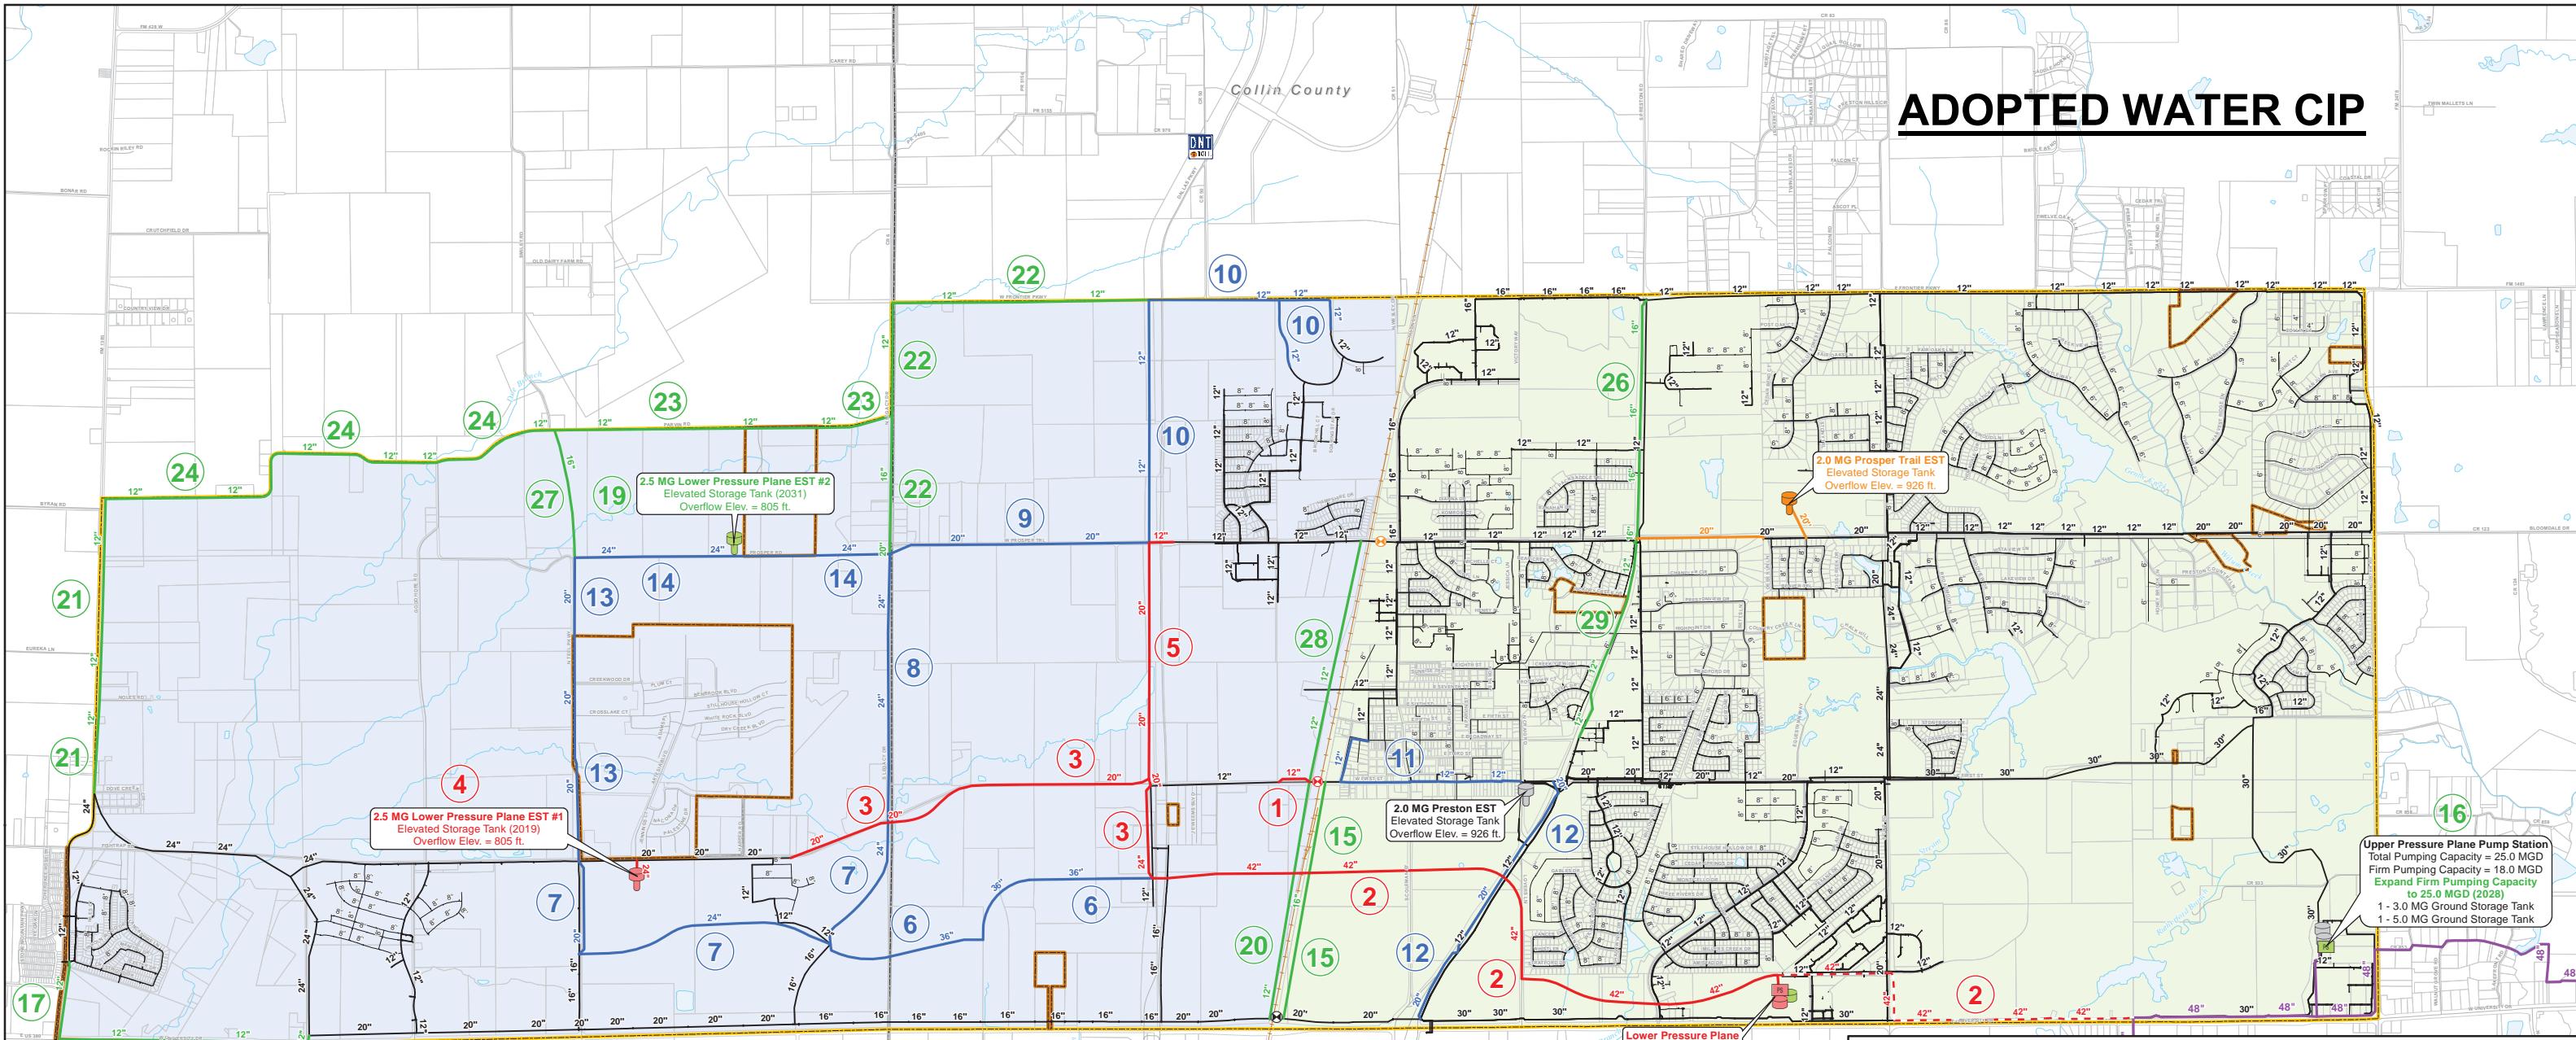


FIGURE 3-7
TOWN OF PROSPER
BUILDOUT WATER SYSTEM
CAPITAL IMPROVEMENT PROJECTS

LEGEND

2016 - 2021 Proposed Improvements	
●	Proposed Pressure Reducing Valve
■	Proposed Pump Station
●	Proposed Ground Storage Tank
●	Proposed Elevated Storage Tanks
—	Proposed Water Line
- - -	Proposed Supply Line
2022 - 2026 Proposed Improvements	
—	Proposed Water Line
2027 - Buildout Proposed Improvements	
■	Proposed Pump Station
●	Proposed Ground Storage Tank
●	Proposed Elevated Storage Tank
—	Proposed Water Line
NTMWD Water System	
—	Water Line

Lower Pressure Plane Pump Station Improvements

- 2 New 10.0 MGD Pump Station and 6.0 MG Ground Storage Tank (2019)
- 6 Expand Firm Pumping Capacity to 25.0 MGD (2024)
- 18 Second 6.0 MG Ground Storage Tank (2030)
- 25 Expand Firm Pumping Capacity to 40.0 MGD (2036)



0 1,700 3,400
SCALE IN FEET