

E. 1ST STREET

PROPOSED CL

COIT ROAD

STONYBROOK DRIVE

GREENSPPOINT LANE

SUNDANCE CT

COIT ROAD

REFLECTION LANE

CRIPPLE CREEK DR

PROSPER TRAIL

PARKSIDE DEVELOPMENT
(UNDER CONSTRUCTION)

EXISTING
LANDSCAPE WALL

EXISTING
LANDSCAPE WALL

QUAL LAKE ADDITION
CAB. 2007, PG. 218, P.R.C.C.T.
RECORDED: 04-18-2007

QUAL LAKE ADDITION
CAB. 2007, PG. 218, P.R.C.C.T.
RECORDED: 04-18-2007

PROSPER TRAILS OFFICE CENTER
CAB. 2008, PG. 584, P.R.C.C.T.
RECORDED: 10-13-2008



WHISPERING FARMS COMMERCIAL CENTER
CAB. 2015, PG. 70, P.R.C.C.T.
RECORDED: 01-30-2015

WHISPERING FARMS COMMERCIAL CENTER
CAB. 2008, PG. 529, P.R.C.C.T.
RECORDED: 09-15-2008

10' SIDEWALK
EASEMENT



TBPE Firm Registration No. 274
TBPLS Firm Registration No. 100467
2801 Network Boulevard, Suite 800
Frisco, Texas 75034
972.335.3214 | fax 972.335.3202 | www.cobbhendley.com

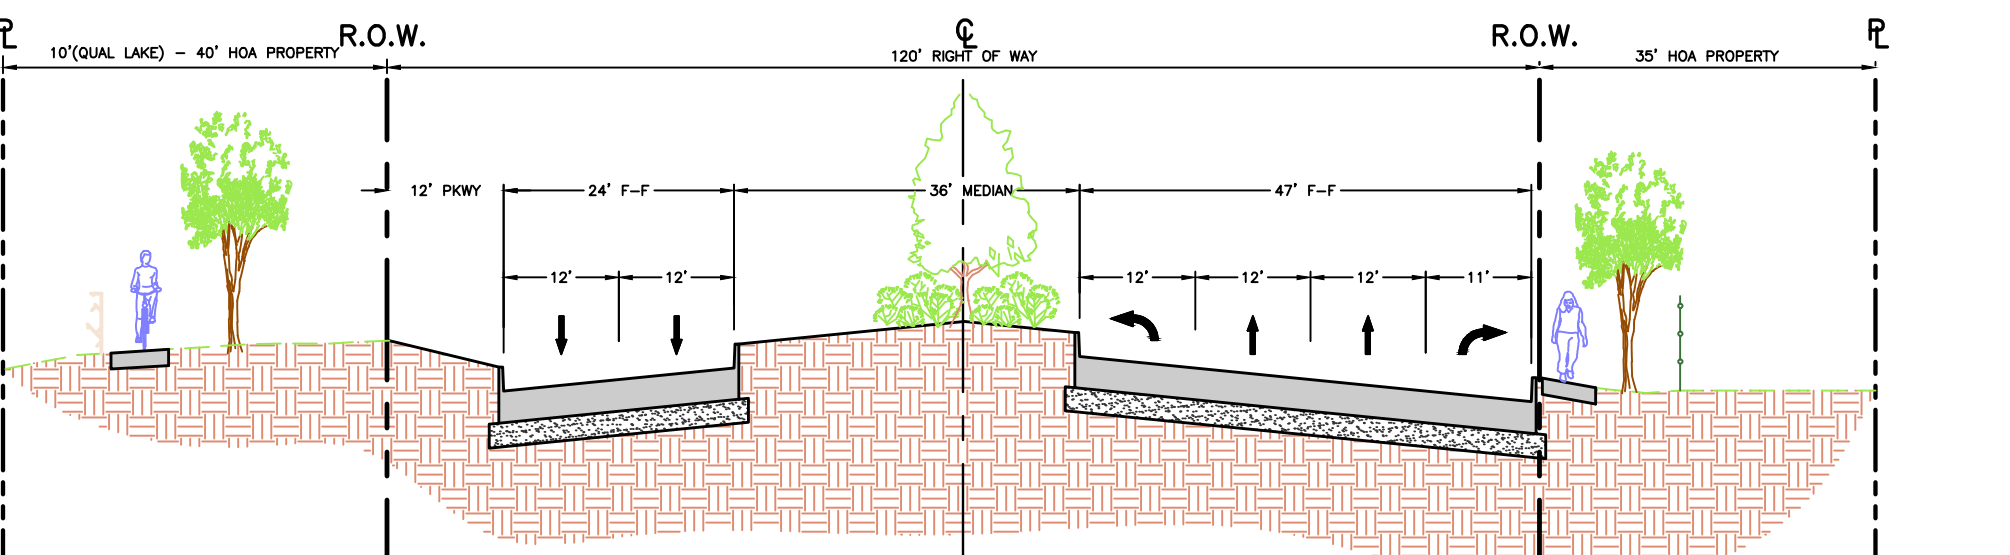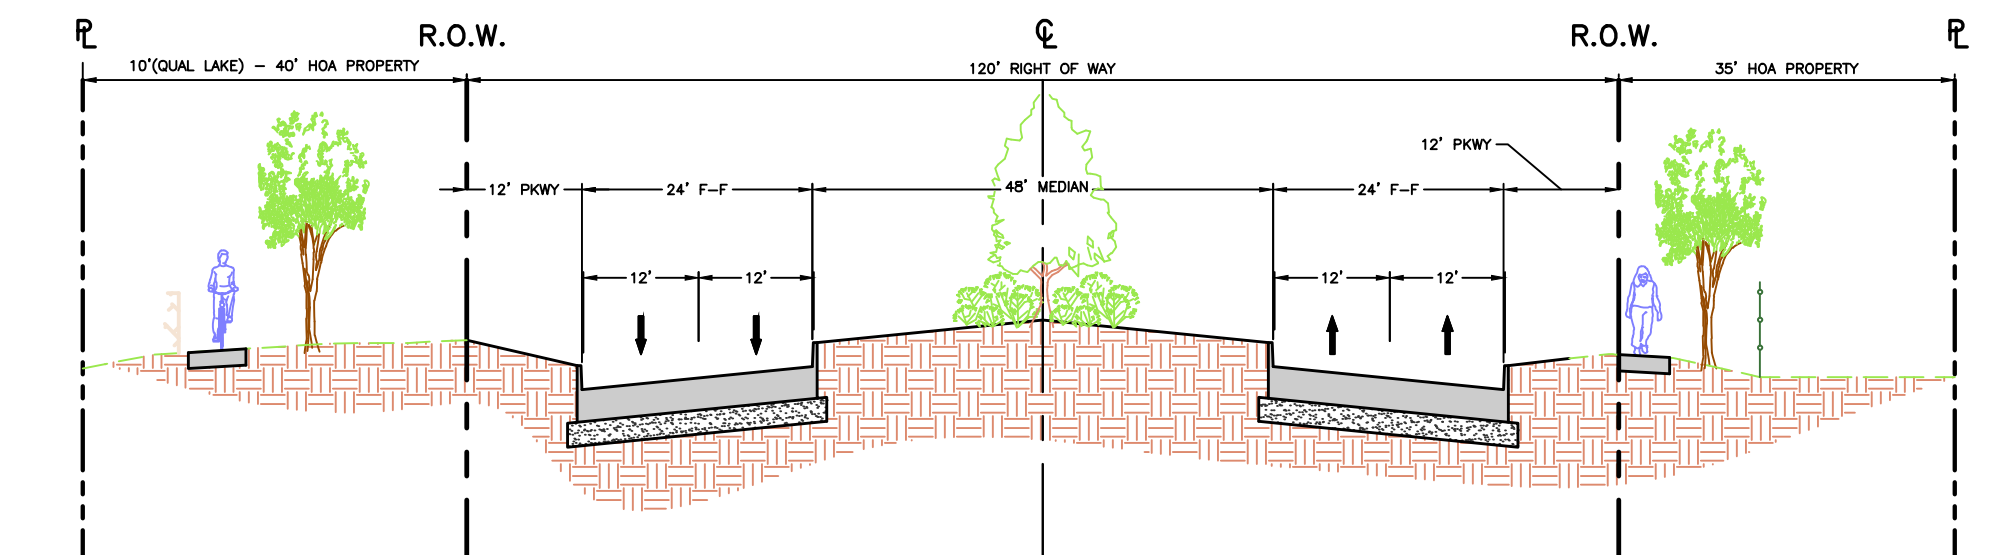

LEGEND

- PROPERTY LINE
- EXISTING R.O.W.
- EXISTING EASEMENT
- PROPOSED R.O.W.
- PROPOSED CONC. PVMT
- PROPOSED SIDEWALK
- TREE DEMO